




CONTEXTUAL ELEVATION SECTOR 1 - ELEVATION EE  
SCALE 1:200



WEST CONTEXTUAL ELEVATION SECTOR 1 - ELEVATION FF  
SCALE 1:200

SECTOR 1 - CONTEXTUAL ELEVATIONS EE & FF

1. Render Finish
2. Powder Coated Aluminium Panel
3. Aluminium Window
4. Glass Framed Balcony
5. Powder Coated Metal Frame
6. Selected Red Brick
7. Metal Framed Balcony
8. Louvered Metal Panel
9. Selected Grey Brick

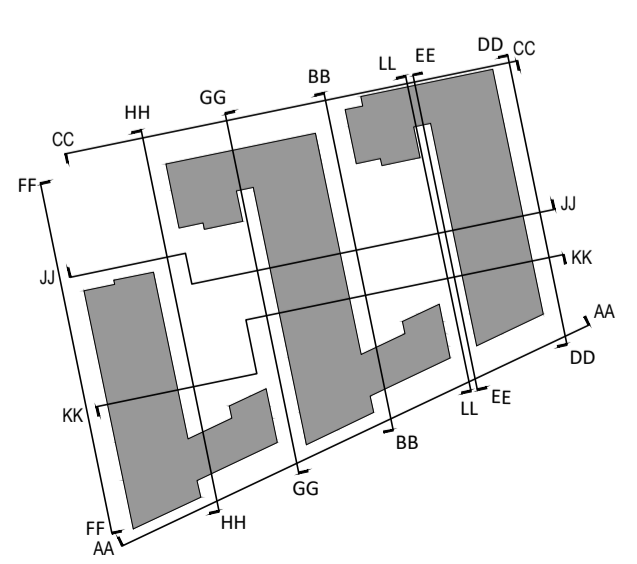

Revision Description	Date	Rev. No.	Issued by
PLANNING	16-11-18		DM


**omahony pike**

architecture | urban design    **Dublin**    **Cork**  
 email: info@omahonypike.com    The Chapel    26 South Mall  
 tel: +353 1 202 7400    Mount St. Anne's    Cork City  
 fax: +353 1 283 0822    Milltown, Dublin 6    Co. Cork  
 www.omahonypike.com    D06 XNS2 Ireland    T12 R2RV Ireland

Project No.: 1722    Scale @ A1: 1:200  
 Project Lead: DM    Date Printed: 16-11-18  
 Drawn By: RB    Current Rev.: 1  
 Model No.: 1722-OMP-S1-ZZ-DR-A-XX-20004  
 Purpose: Pre-app ABP

Project: **Belgard Gardens**  
 Location: **Tallaght, Co. Dublin**  
 Client: **Atlas GP Limited**

Drawing Title: **Sector 1 - Contextual Elevations EE + FF**  
 Drawing No.: **1722-OMP-S1-ZZ-DR-A-XX-20002**

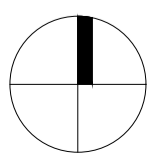

Figured dimensions only to be used. This drawing is copyright of O'Mahony Pike Architects Ltd. All information is shared as per approved use in accordance with BS1192(2007) + A2(2016), Table 5; Standard Codes for Suitability of Models and Documents. If 'Information Approval Check' is empty, this information has been shared at 50 - WIP.