




CONTEXTUAL ELEVATION SECTOR 1 - ELEVATION LL
SCALE 1:200

SECTOR 1 - CONTEXTUAL ELEVATIONS LL

1. Render Finish
2. Powder Coated Aluminum Panel
3. Aluminium Window
4. Glass Framed Balcony
5. Powder Coated Metal Frame
6. Selected Red Brick
7. Metal Framed Balcony
8. Louvered Metal Panel
9. Selected Grey Brick

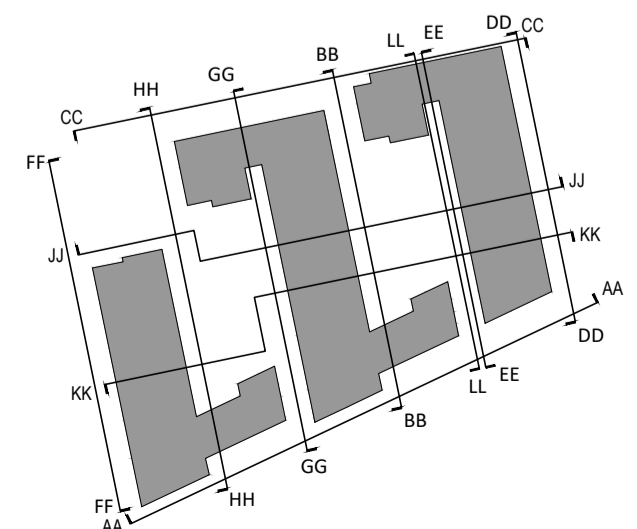

Revision Description	Date	Rev. No.	Issued by
Planning	16.11.18	-	DM

omahony pike

architecture | urban design
 email: info@omahonypike.com
 tel: +353 1 202 7400
 fax: +353 1 283 0822
 www.omahonypike.com


Dublin
 The Chapel
 Mount St. Anne's
 Milltown, Dublin 6
 D06 XN52 Ireland

Cork
 26 South Mall
 Cork City
 Co. Cork
 T12 R2RV Ireland

Project No.: 1722
 Project Lead: DM
 Drawn By: FON
 Model No.: 1722-OMP-S1-ZZ-DR-A-XX-20007
 Purpose: Planning

Scale @ A1: 1:200
 Date Printed: 16-11-18
 Current Rev.: -

Drawing Title: Sector 1 - Contextual Elevations LL
 Drawing No.: 1722-OMP-S1-ZZ-DR-A-XX-20007

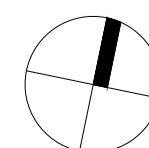

Figured dimensions only to be used. This drawing is copyright of O'Mahony Pike Architects Ltd. All information is shared as per approved use in accordance with BS1192(2007) + A2(2016), Table 5, Standard Codes for Suitability of Models and Documents. If 'Information Approval Check' is empty, this information has been shared at S0 - WIP.

Submittal - Checked By: Date