


CONTEXTUAL ELEVATION SECTOR 2- ELEVATION JJ
SCALE 1:200



CONTEXTUAL ELEVATION SECTOR 2 - ELEVATION KK
SCALE 1:200

SECTOR 2 + 3 - CONTEXTUAL ELEVATIONS: JJ + KK

1. Selected Cream Brick
2. Powder Coated Aluminium Panel
3. Aluminium Window
4. Glass Framed Balcony
5. Powder Coated Metal Frame
6. Selected Red Brick
7. Metal Framed Balcony
8. Louvered Metal Panel
9. Selected Grey Brick
10. Smooth Render Finish (White)

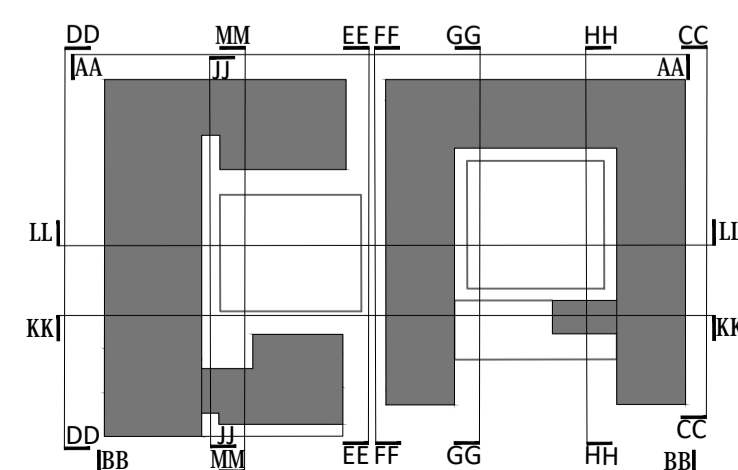

Revision Description	Date	Rev. No.	Issued by
Planning	16.11.18	-	MD

omahony pike


architecture|urban design
 email: info@omahonypike.com
 tel: +353 1 202 7400
 fax: +353 1 283 0822
 www.omahonypike.com

Dublin
 The Chapel
 Mount St. Anne's
 Milltown, Dublin 6
 D06 XNS2 Ireland

Cork
 26 South Mall
 Cork City
 Co. Cork
 T12 R2RV Ireland

Project No.: 1722
Scale @ A1: 1:200
Project Lead: DM
Date Printed: 13.11.18
Drawn By: FN
Current Rev.: -
Model No.: 1722-OMP-S2-ZZ-DR-A-XX-20005
Purpose: Planning

Project: Belgard Gardens
Location: Tallaght, Co. Dublin
Client: Atlas GP Limited
Drawing Title: Sector 2 + 3 - Elevations JJ + KK
Drawing No.: 1722-OMP-S2-ZZ-DR-A-XX-20005

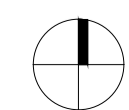

Figured dimensions only to be used. This drawing is copyright of O'Mahony Pike Architects Ltd. All information is shared as per approved use in accordance with BS1192(2007) + A2(2016), Table 5; Standard Codes for Suitability of Models and Documents. If 'Information Approval Check' is empty, this information has been shared at 50 - WIP.

Submittal - Checked By: Date