



CONTEXTUAL ELEVATION SECTOR 1 - ELEVATION KK
SCALE 1:200

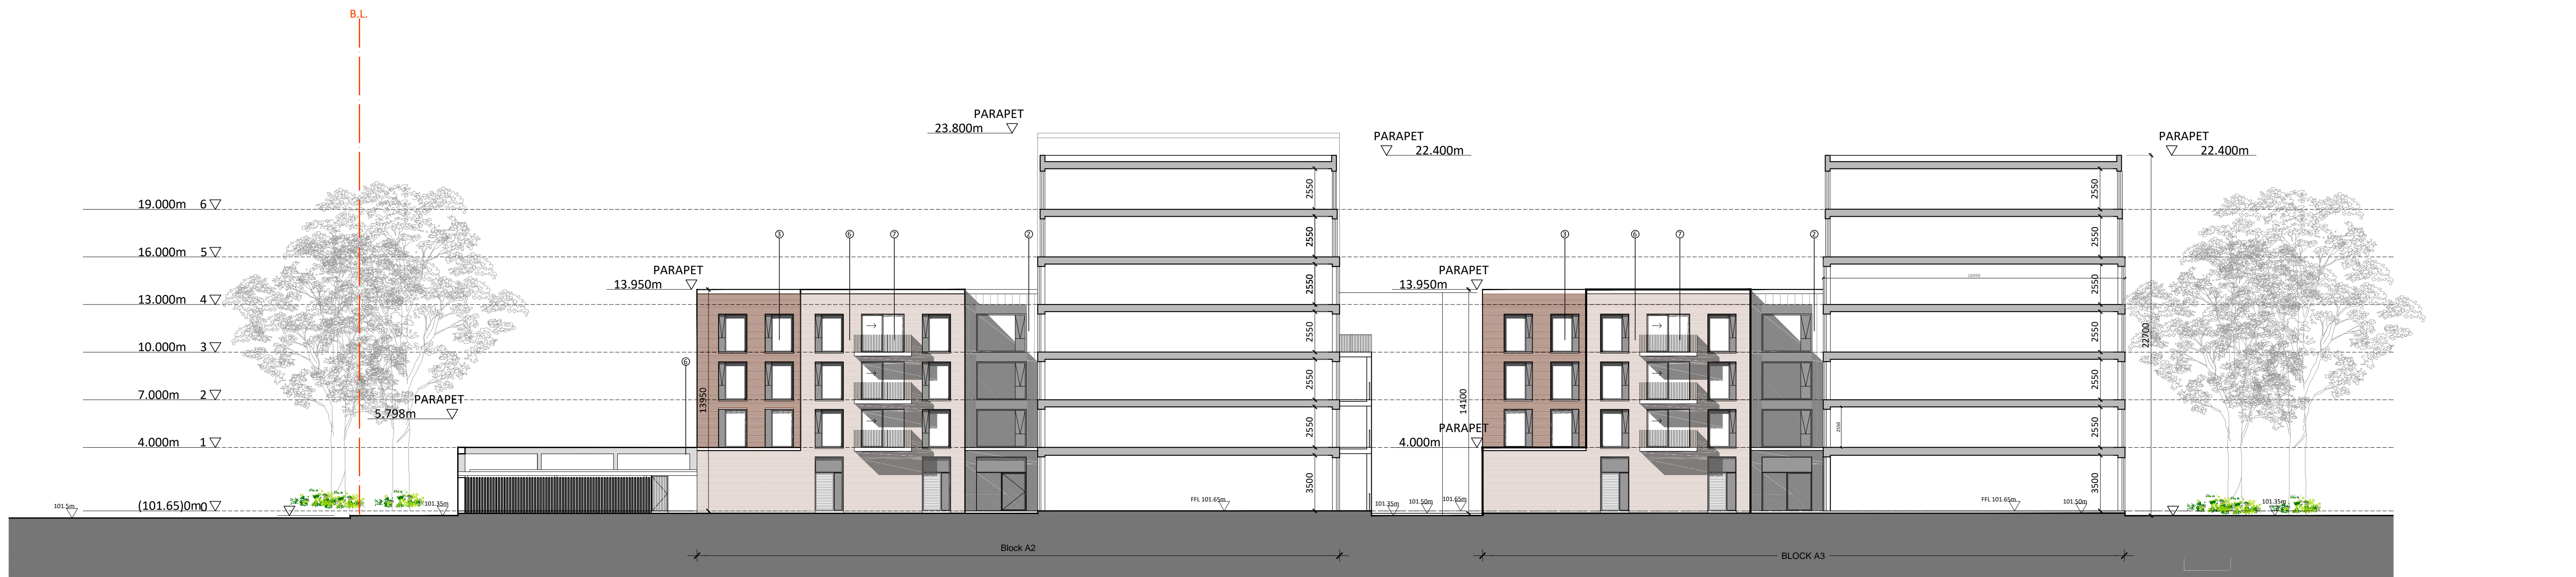

CONTEXTUAL ELEVATION SECTOR 1 - ELEVATION JJ
SCALE 1:200

SECTOR 1 - CONTEXTUAL ELEVATIONS JJ & KK

1. Render Finish
2. Powder Coated Aluminium Panel
3. Aluminium Window
4. Glass Framed Balcony
5. Powder Coated Metal Frame
6. Selected Red Brick
7. Metal Framed Balcony
8. Louvered Metal Panel
9. Selected Grey Brick

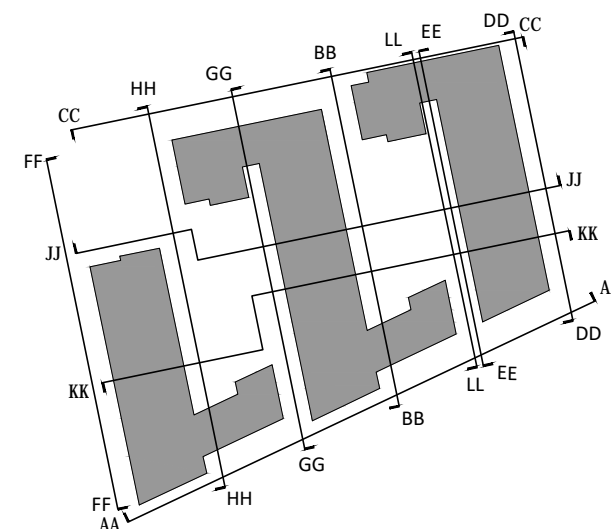

Revision Description	Date	Rev. No.	Issued by
PLANNING	16-11-18		DM


omahony pike

architecture | urban design
 email: info@omahonypike.com
 tel: +353 1 202 7400
 fax: +353 1 283 0822
 www.omahonypike.com

Project: Belgard Gardens
Location: Tallaght, Co. Dublin
Client: Atlas GP Limited

Project No.: 1722
Project Lead: DM
Drawn By: RB
Model No.: 1722-OMP-S1-ZZ-DR-A-XX-20004
Purpose: Pre-App ABP

Drawing Title: Sector 1 - Contextual Elevations JJ + KK
Drawing No.: 1722-OMP-S1-ZZ-DR-A-XX-20004

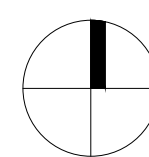

Figured dimensions only to be used. This drawing is copyright of O'Mahony Pike Architects Ltd. All information is shared as per approved use in accordance with BS1192(2007) + A2(2016), Table 5; Standard Codes for Suitability of Models and Documents. If 'Information Approval Check' is empty, this information has been shared at S0 - WIP.

Submittal - Checked By: DM