




LEGEND:

- INTENSE GREEN ROOF
- EXTENSE GREEN ROOF
- OTHER ROOF
- BIO-RETENTION STRIP (INDICATIVE)
- CATCHMENT 1 (MAIN ATTENUATION)
- CATCHMENT 2 (TAKEN IN CHARGE ROAD)
- CATCHMENT 3 (PHASE 2)

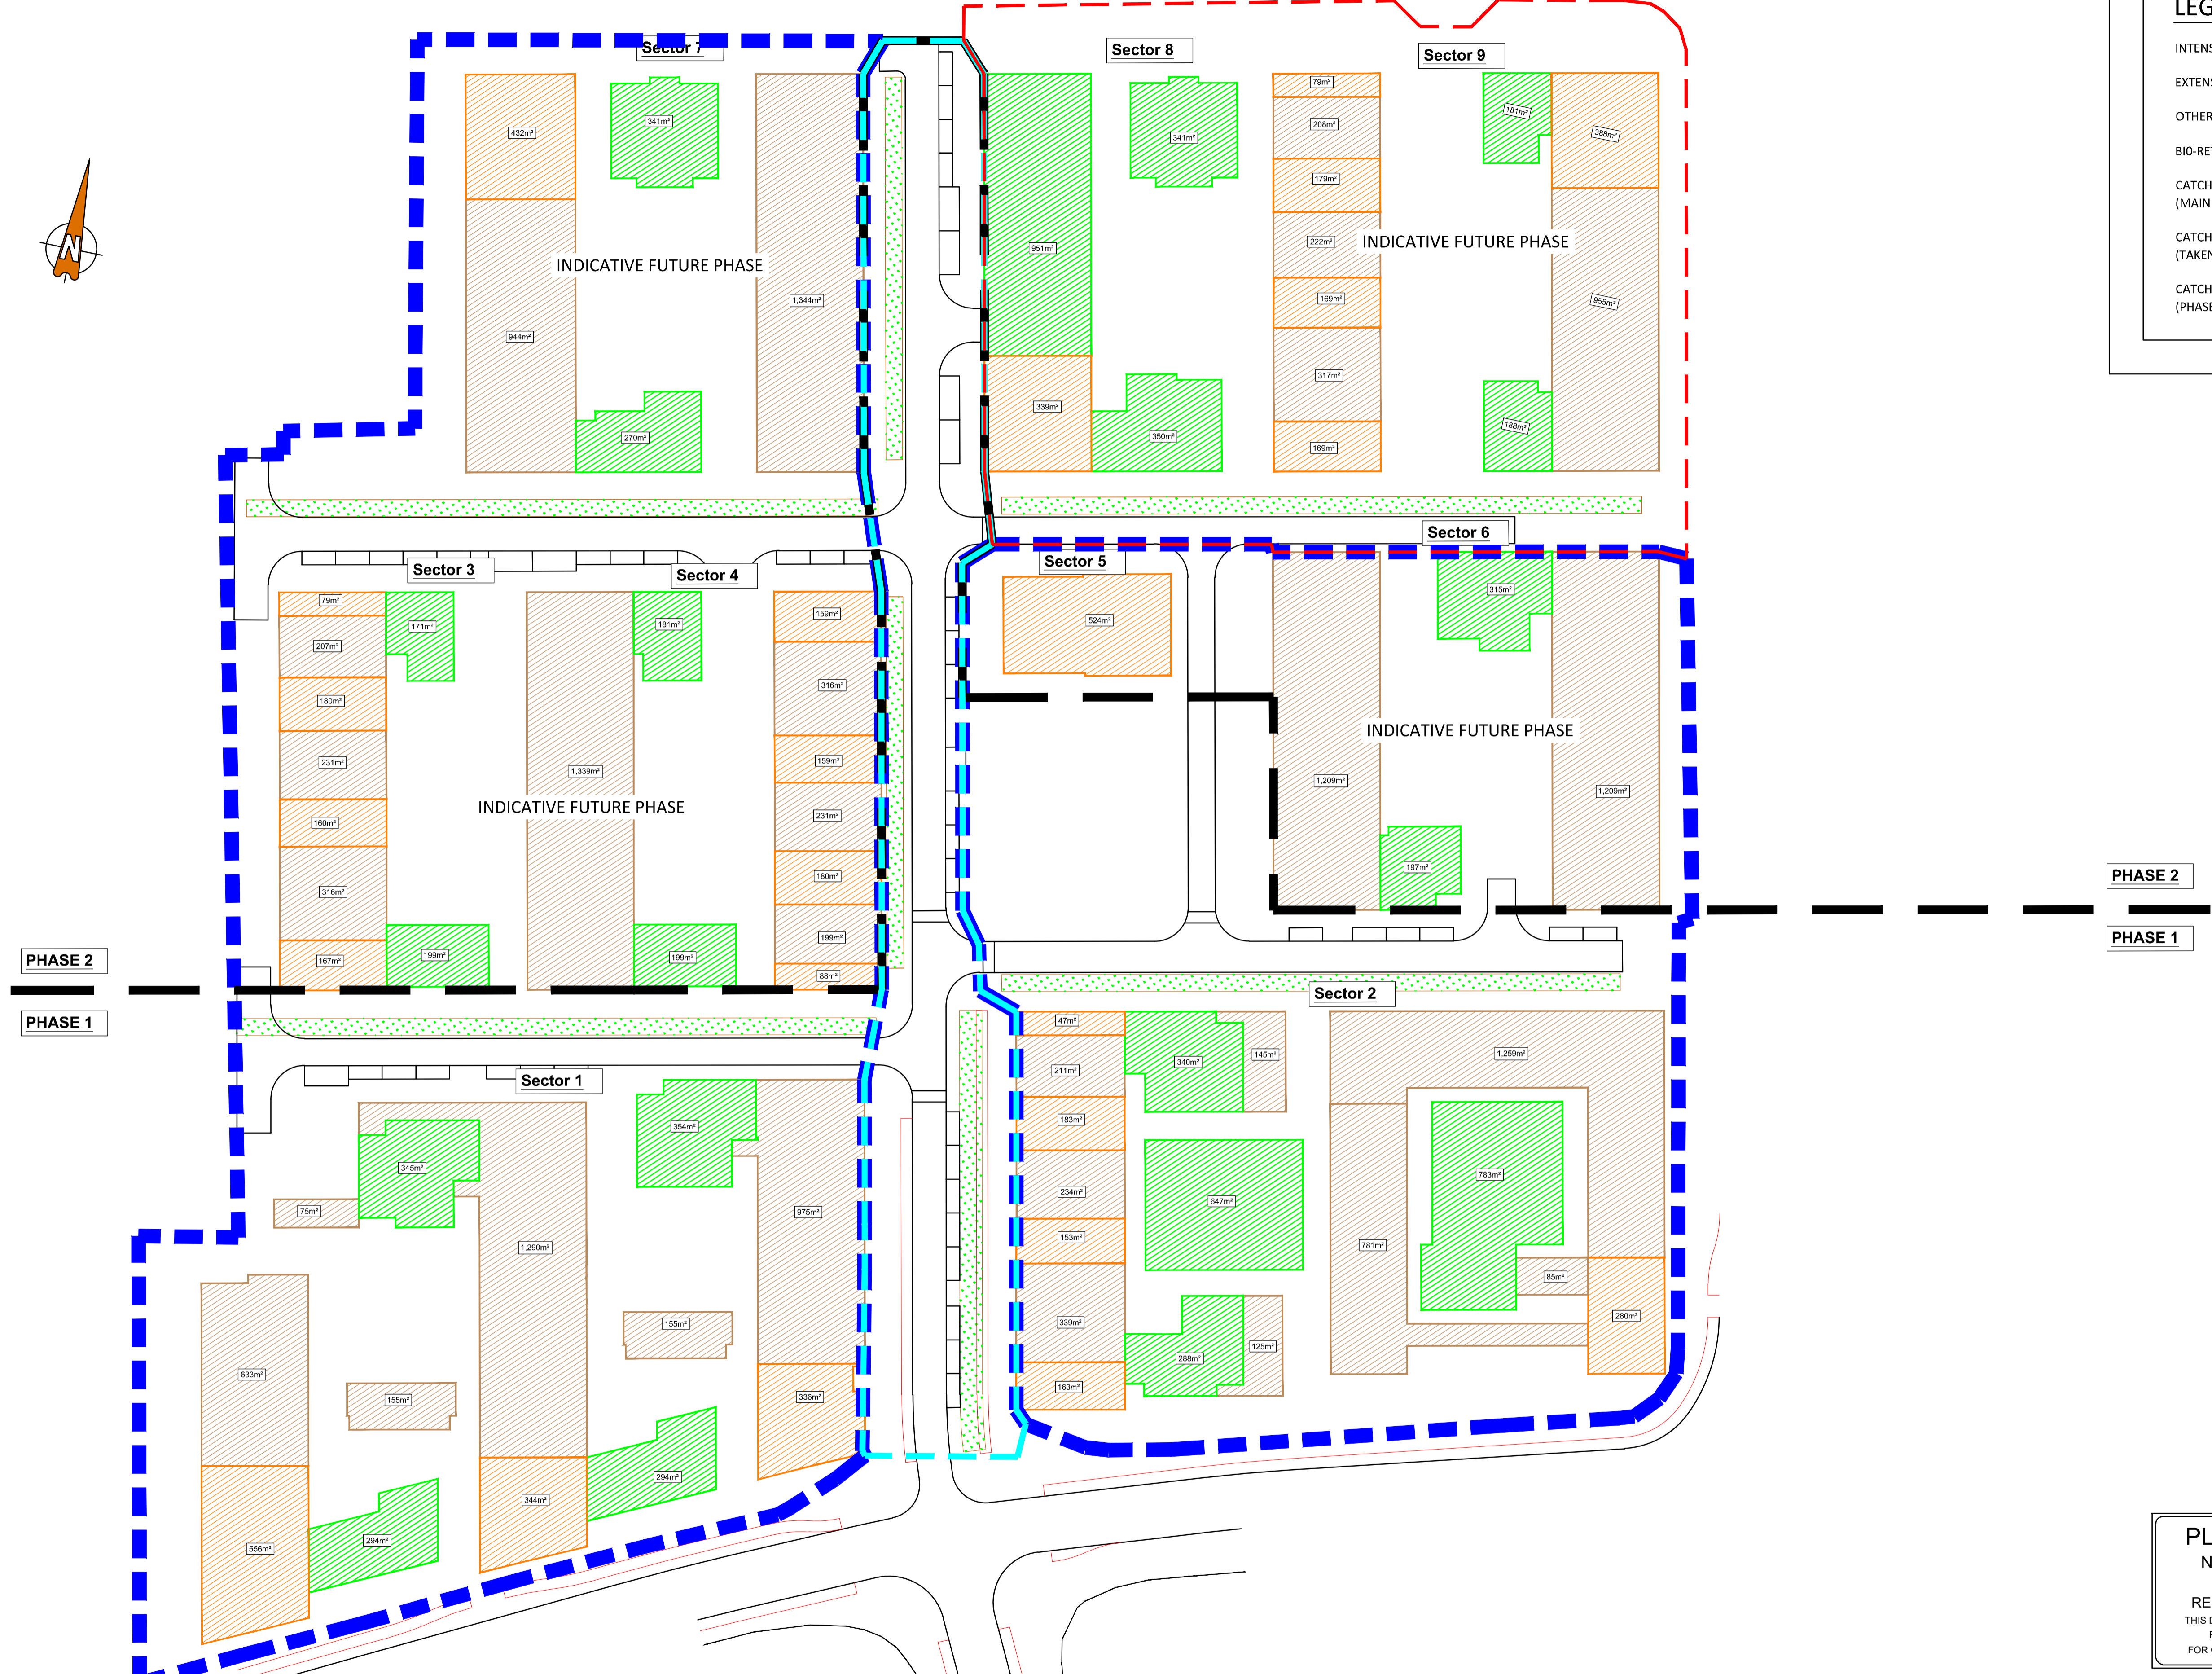

PHASE 2
PHASE 1

PHASE 2
PHASE 1


PLANNING DRAWING.
NOT FOR CONSTRUCTION.
ALL LEVELS GIVEN ARE
RELATIVE TO ORDNANCE DATUM.
THIS DRAWING HAS BEEN ISSUED FOR INFORMATION
PURPOSES ONLY AND MUST NOT BE USED
FOR CONSTRUCTION UNDER ANY CIRCUMSTANCES

ORDNANCE SURVEY OF IRELAND LICENCE NO. EN0000818 © GOVERNMENT OF IRELAND

- FOR SETTING OUT REFER TO ARCHITECT'S DRAWINGS.
- THIS DRAWING TO BE READ IN CONJUNCTION WITH ALL OTHER ARCHITECTURAL AND ENGINEERING DRAWINGS AND ALL OTHER RELEVANT DRAWINGS AND SPECIFICATIONS.
- DO NOT SCALE THIS DRAWING. USE FIGURED DIMENSIONS ONLY.
- NO PART OF THIS DOCUMENT MAY BE REPRODUCED OR TRANSMITTED IN ANY FORM OR STORED IN ANY RETRIEVAL SYSTEM OF ANY NATURE WITHOUT THE WRITTEN PERMISSION OF O'CONNOR SUTTON CROWN AS COPYRIGHT HOLDER EXCEPT AS AGREED FOR USE ON THE PROJECT FOR WHICH THE DOCUMENT WAS ORIGINALLY ISSUED.

Rev No.	Date	Revision Note	Drn by	Chkd by
P01	19.09.18	SUITABLE FOR REVIEW/COMMENT	JS	MK
P02	15.10.18	SUITABLE FOR REVIEW/COMMENT	JS	LG
P03	26.10.18	SUITABLE FOR REVIEW/COMMENT	OG	MK
C01	14.11.18	STAGE COMPLETE - PLANNING	AF	MK

Rev No.	Date	Revision Note	Drn by	Chkd by

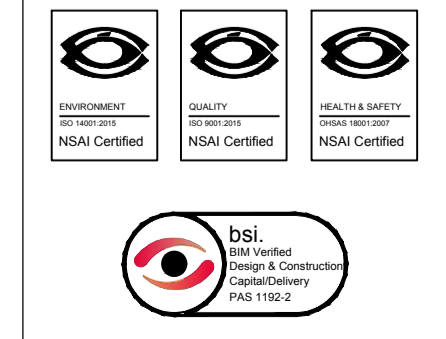

Head Office,
9 Prussia Street,
Dublin 7,
D07 KT57

TEL +353 (0)1 8682000

e: contactus@ocsc.ie
w: www.ocsc.ie

Dublin | London | Belfast | Galway | Cork

Client: ATLAS GP LIMITED
Project: BELGARD GARDENS TALLAGHT
PHASE 1

Title: DRAINAGE CATCHMENTS & ROOF AREAS

Code	Originator	Zone	Level	Type	Role	Number	Status	Revision
A557	OCSC	XX	XX	DR	C	0506	A1	C01

Date: 12.09.18 Scale: N.T.S. @ A1 Drn by:JS Chkd by:MK Aprvd by:AH